


SECTION A-A

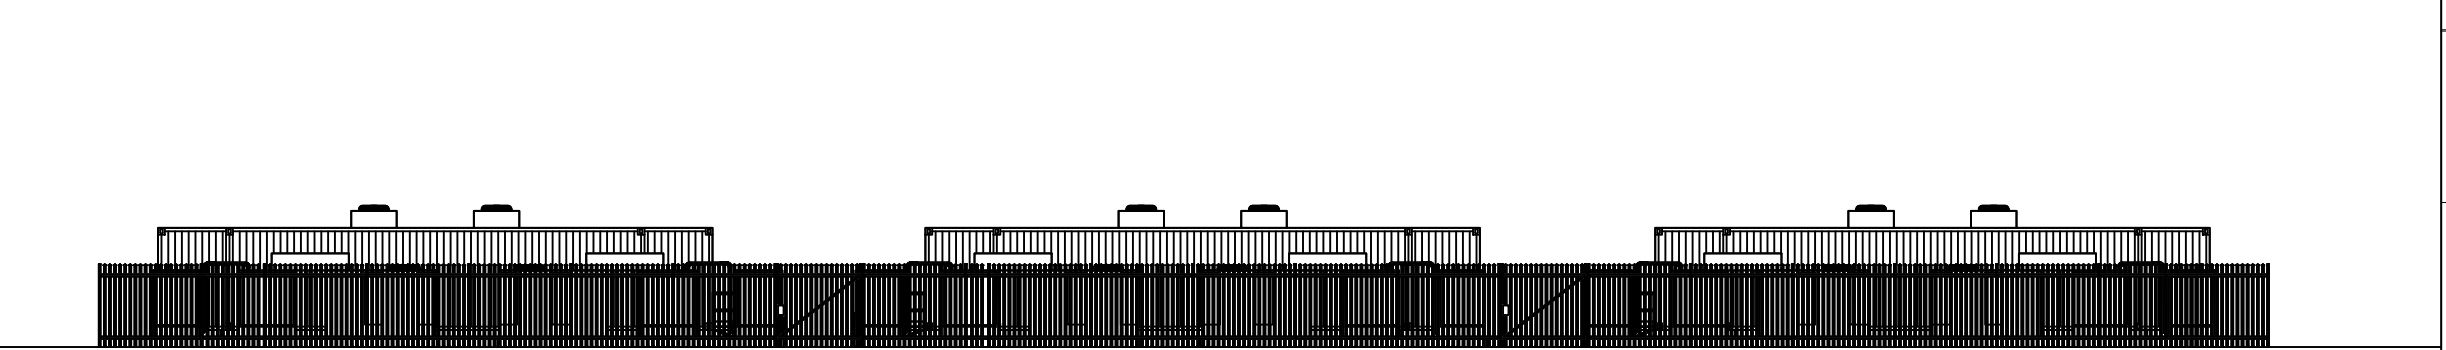

SECTION B-B

NOT TO SCALE



Strath Tirry Wind Farm  
EIA Report  
**Fig 3.7**  
Typical Energy Storage System  
Plan & Elevations

Date: 03/12/2020	Drawn by: CN	Checked by: SCM	Version: V2
------------------	--------------	-----------------	-------------