



NOTES


- A site specific design may be required.

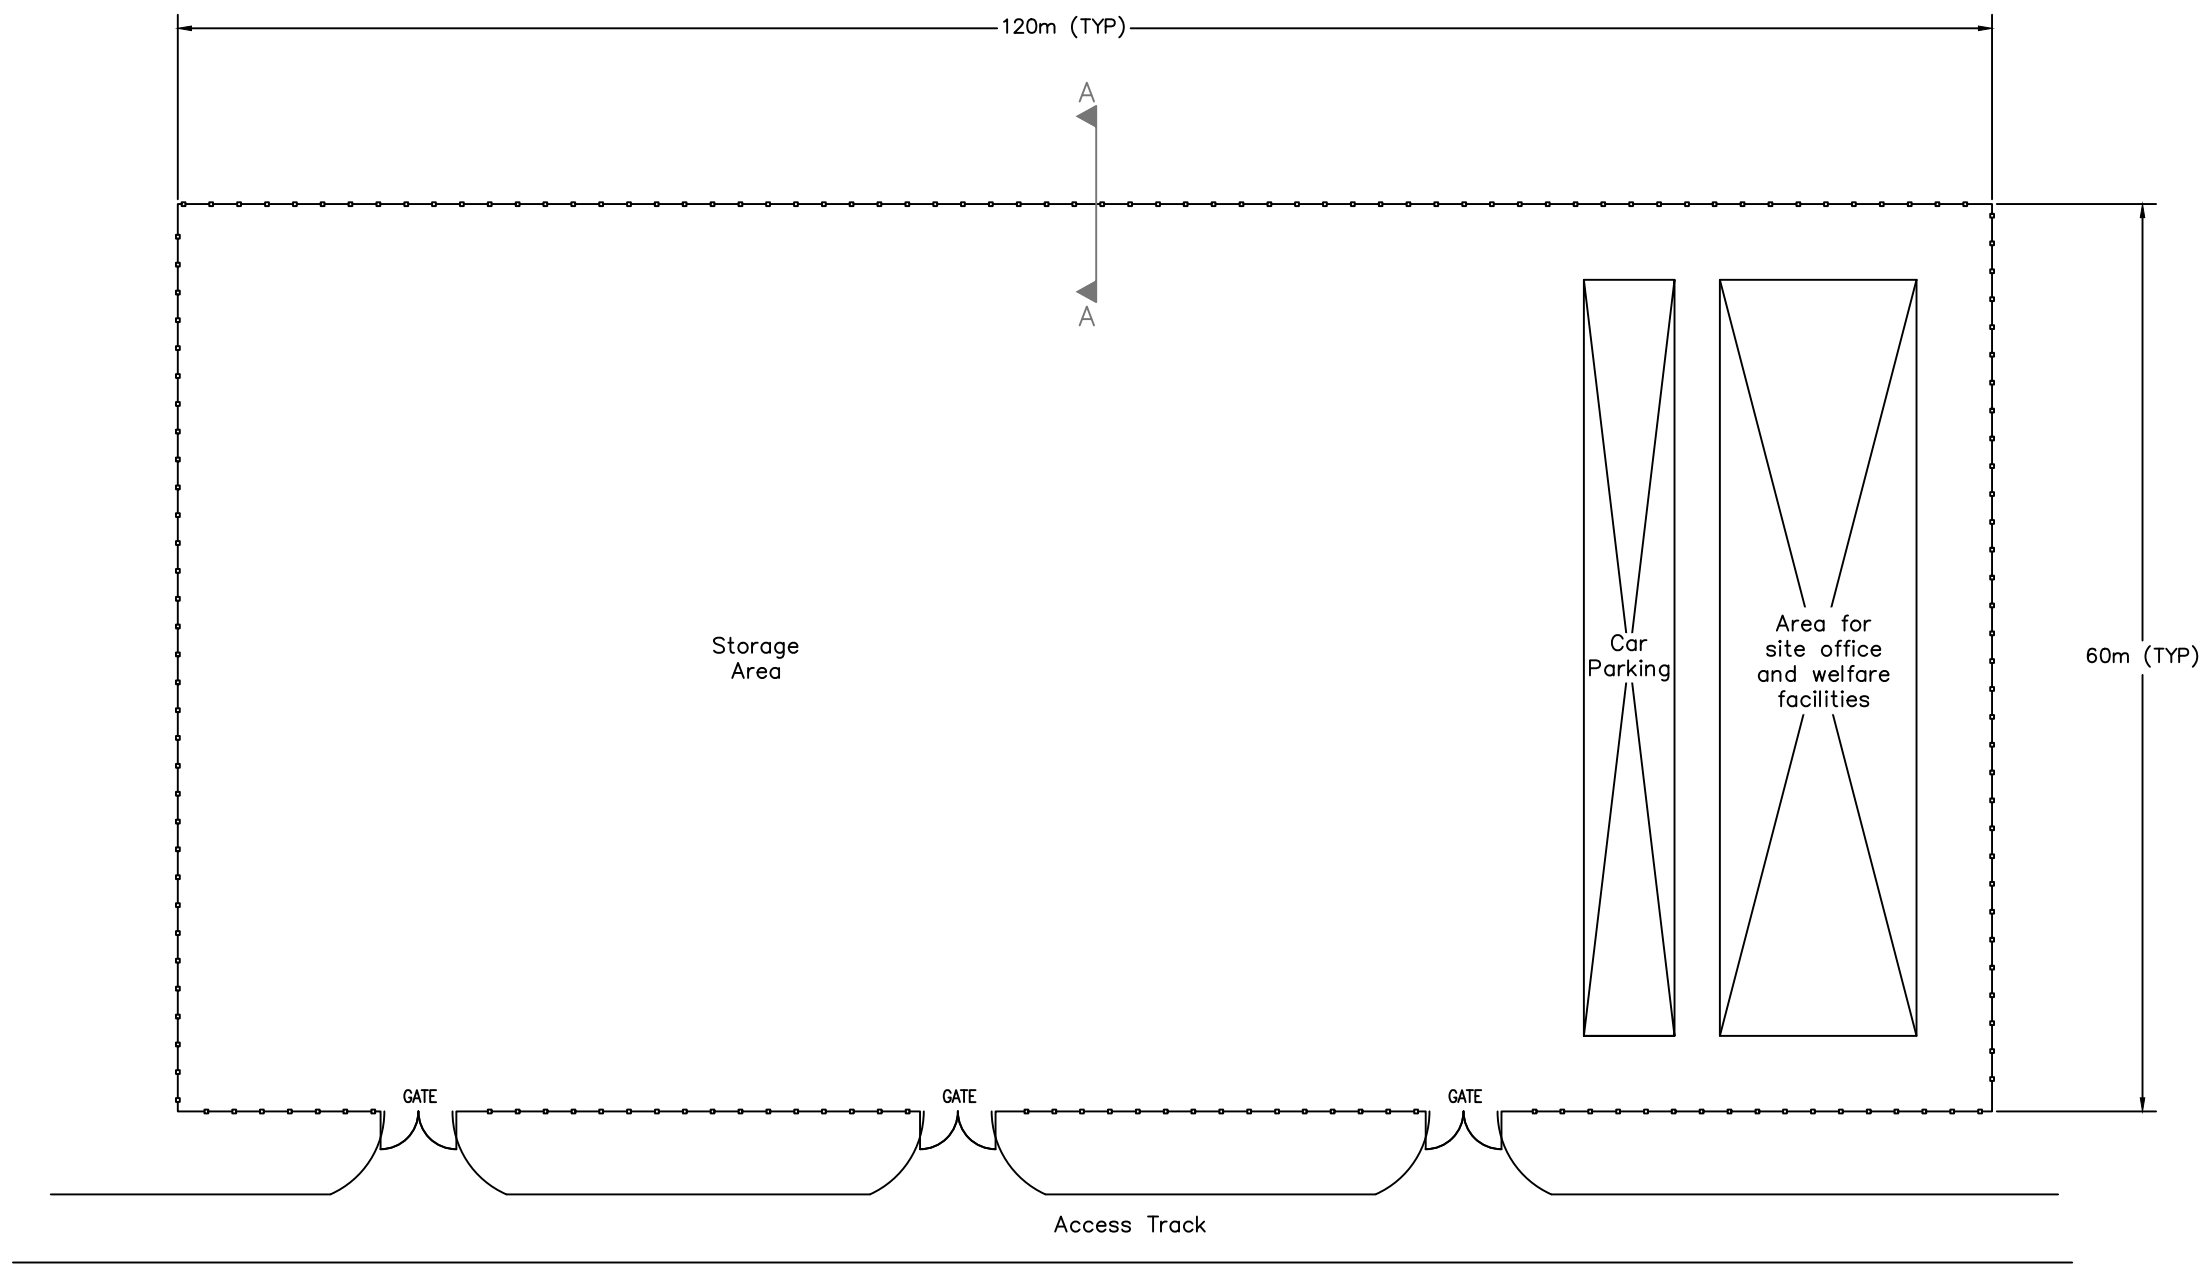

PLAN

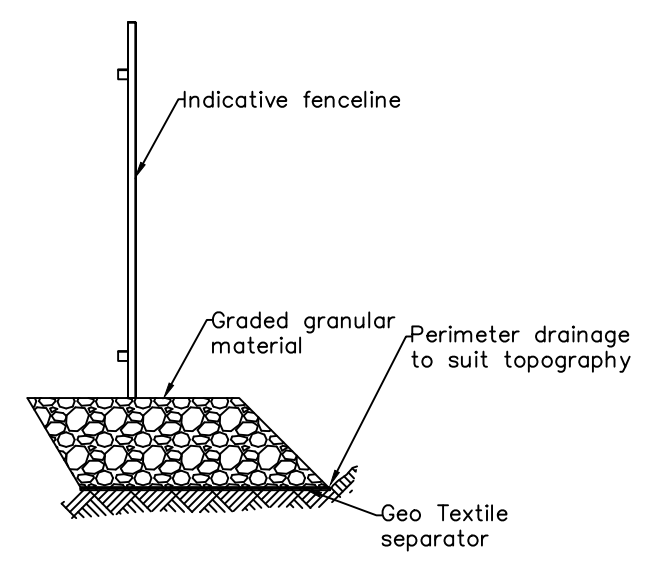

SECTION A-A

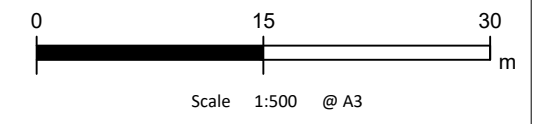

Strath Tirry Wind Farm
EIA Report

Fig 3.10

Typical Construction Compound

Date: 03/12/2020	Drawn by: CN	Checked by: SCM	Version: V2
------------------	--------------	-----------------	-------------