


**KEY**

- Site Boundary
- 1 Turbine Identifier
- Permanent Access Tracks & Hardstandings
- Switching Station & Energy Storage System
- Temporary Construction Compound
- Borrow Pit Search Area
- Watercourse
- 50m Watercourse Buffer
- Non-Designated Cultural Heritage Asset
- Point
- Linear

**Peat Depths**

- <50cm
- 51-100cm
- 101-150cm
- 151-200cm
- >200cm

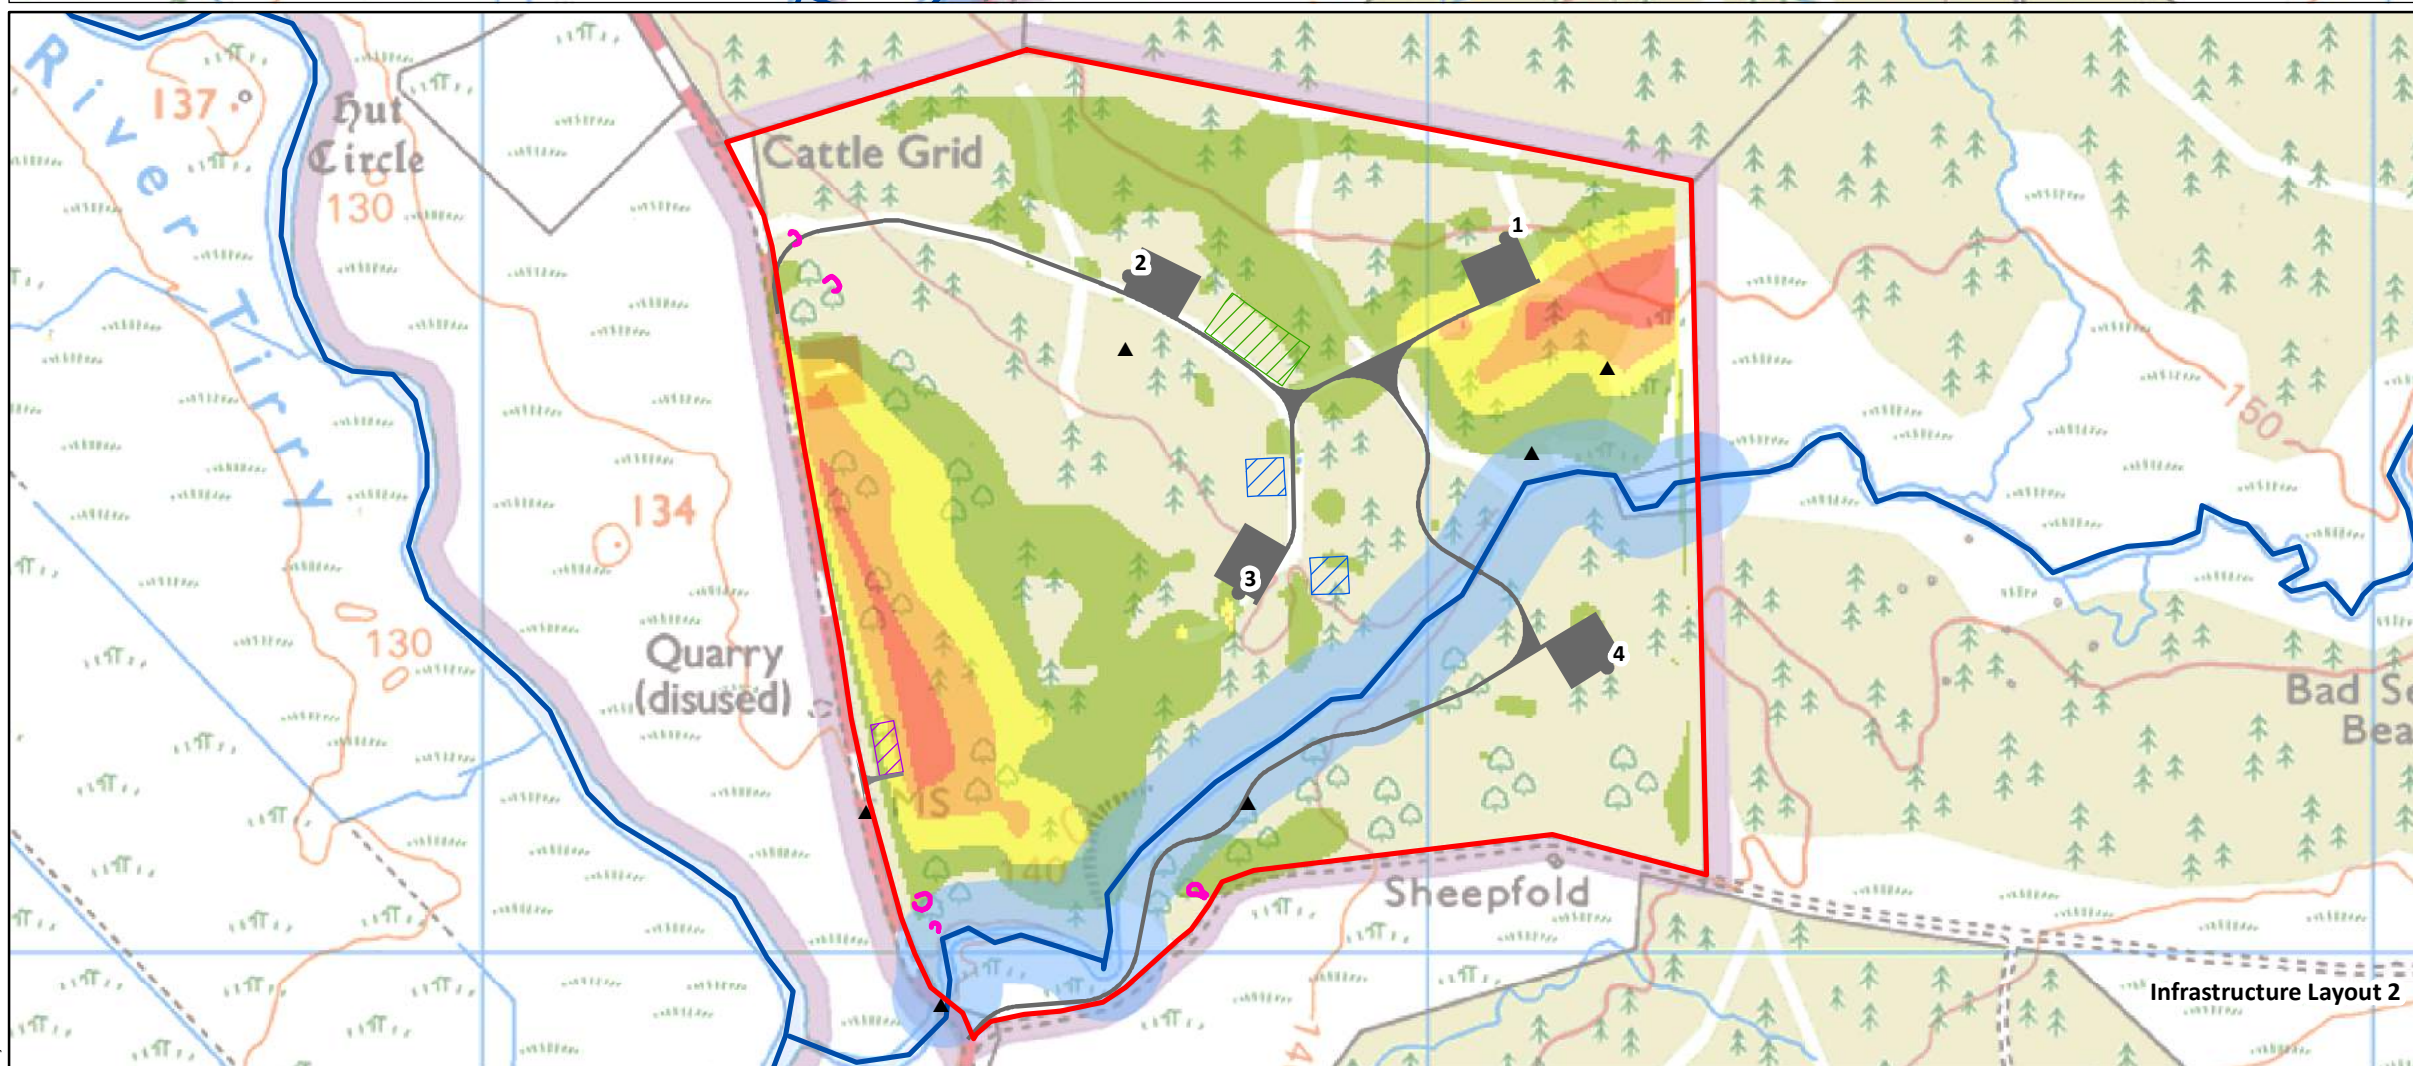

**Infrastructure Layout 1**

**Infrastructure Layout 2**

0 200 400  
m

Scale 1:8,000 @ A3

Strath Tirry Wind Farm  
EIA Report  
**Figure 2.6**  
**Infrastructure Layouts 1 & 2**

Date: 23/11/2020	Drawn by: JB	Checked by: RT	Version: V3
------------------	--------------	----------------	-------------

Project Number: 2025