


**KEY**

- Site Boundary
- 1 Turbine Identifier
- Permanent Access Track & Hardstandings
- Turbine Hardstandings
- Switching Station & Energy Storage System
- Meteorological Mast
- Temporary Access Track
- Temporary Turbine Hardstanding
- Temporary Construction Compound
- Temporary Entrance Compound
- Borrow Pit Search Areas
- Watercourse
- 50m Watercourse Buffer
- Non-Designated Cultural Heritage Asset
- Point
- Linear

**Peat Depths**

- <50cm
- 51-100cm
- 101-150cm
- 151-200cm
- >200cm

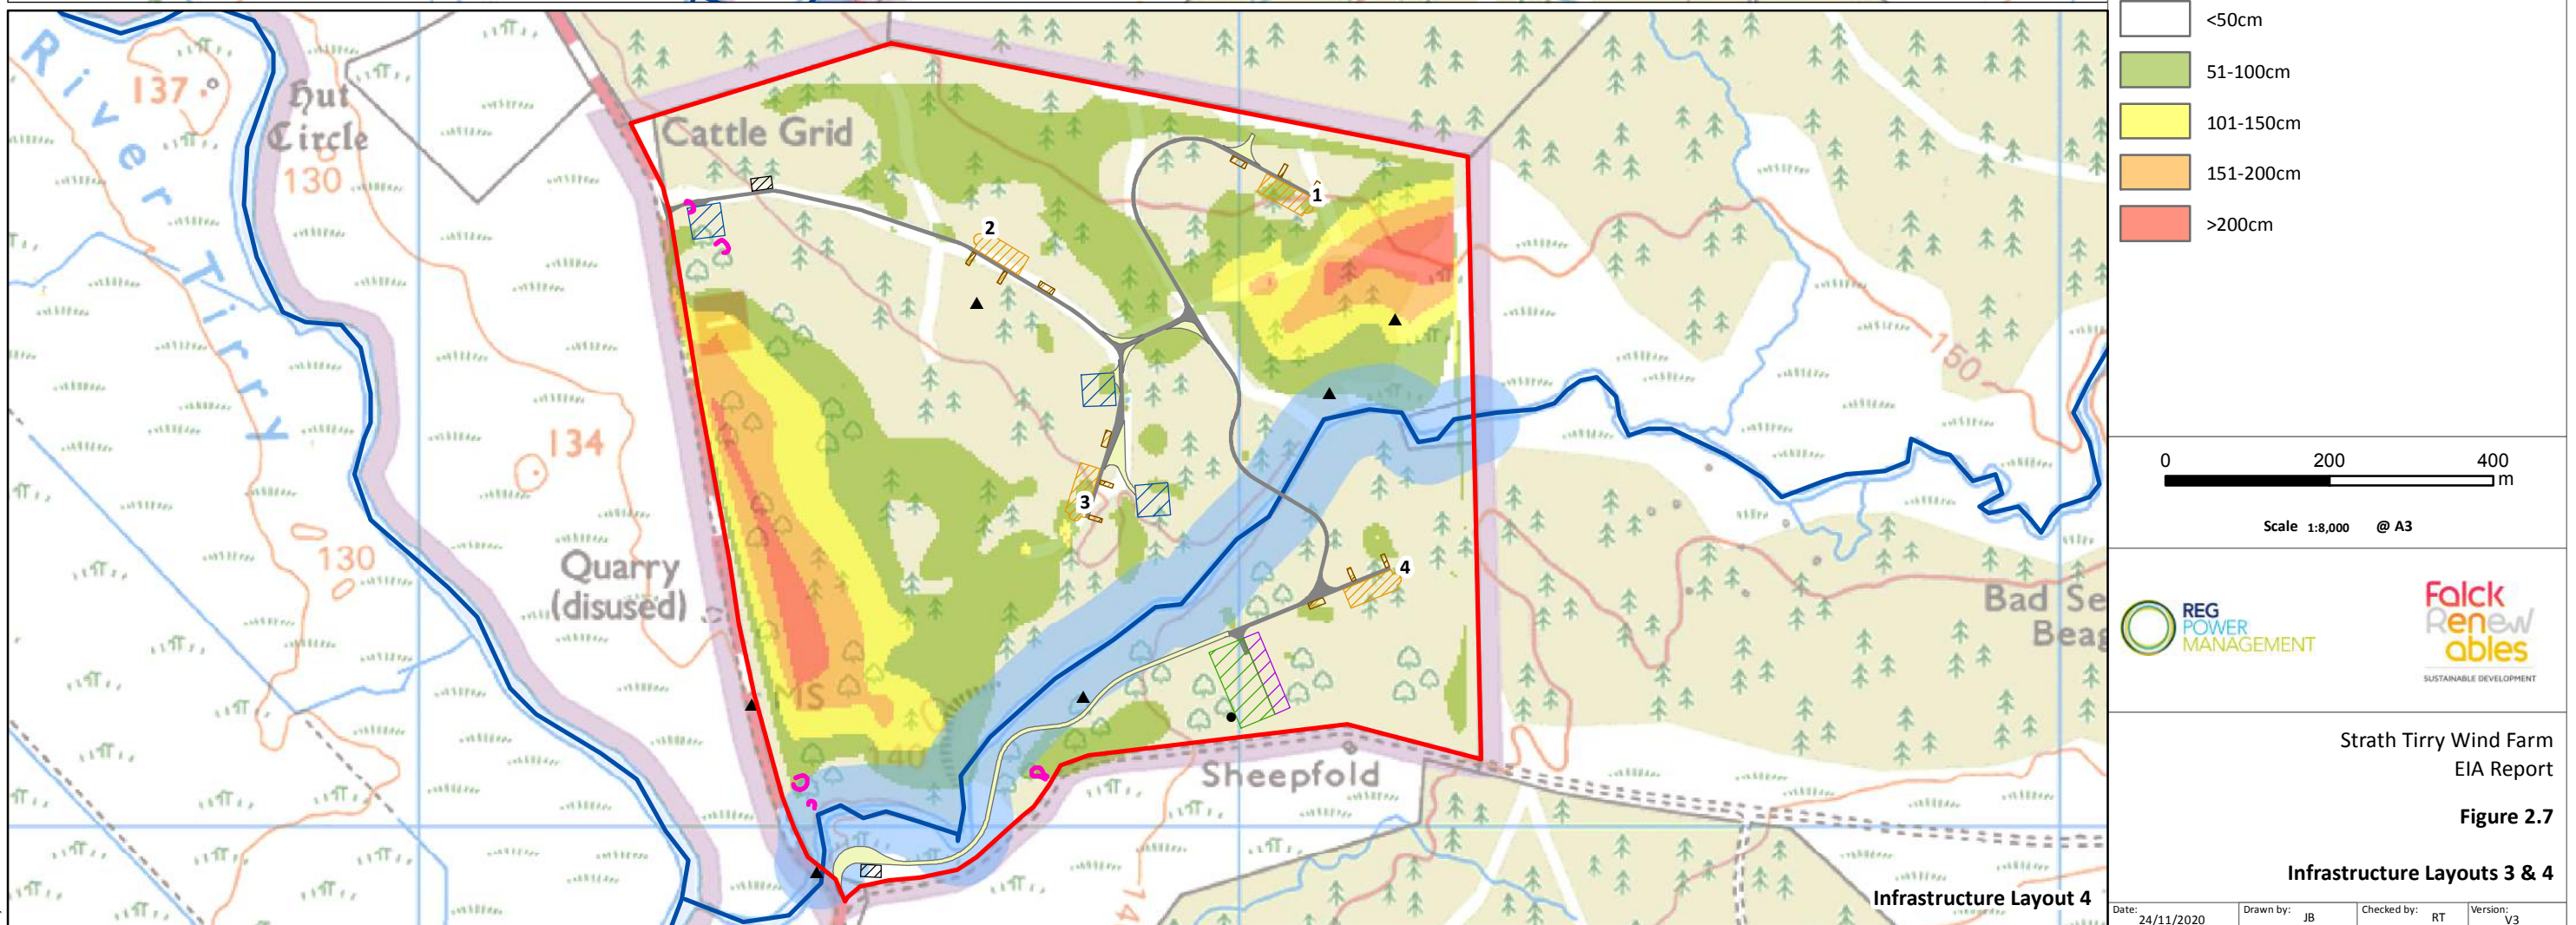

**Infrastructure Layout 3**

**Infrastructure Layout 4**

0 200 400 m

Scale 1:8,000 @ A3

Strath Tirry Wind Farm  
EIA Report  
**Figure 2.7**  
**Infrastructure Layouts 3 & 4**

Date: 24/11/2020	Drawn by: JB	Checked by: RT	Version: V3
------------------	--------------	----------------	-------------

Project Number: 3225