



- KEY**
- Site Boundary
 - Turbine Layout A
 - Turbine Layout B
 - 1 Turbine Layout A Identifier
 - 1 Turbine Layout B Identifier
 - 49.5m Oversail Buffer
 - 137.5m Road Buffer
 - Watercourse
 - 45m Watercourse Buffer

Turbine Layout A

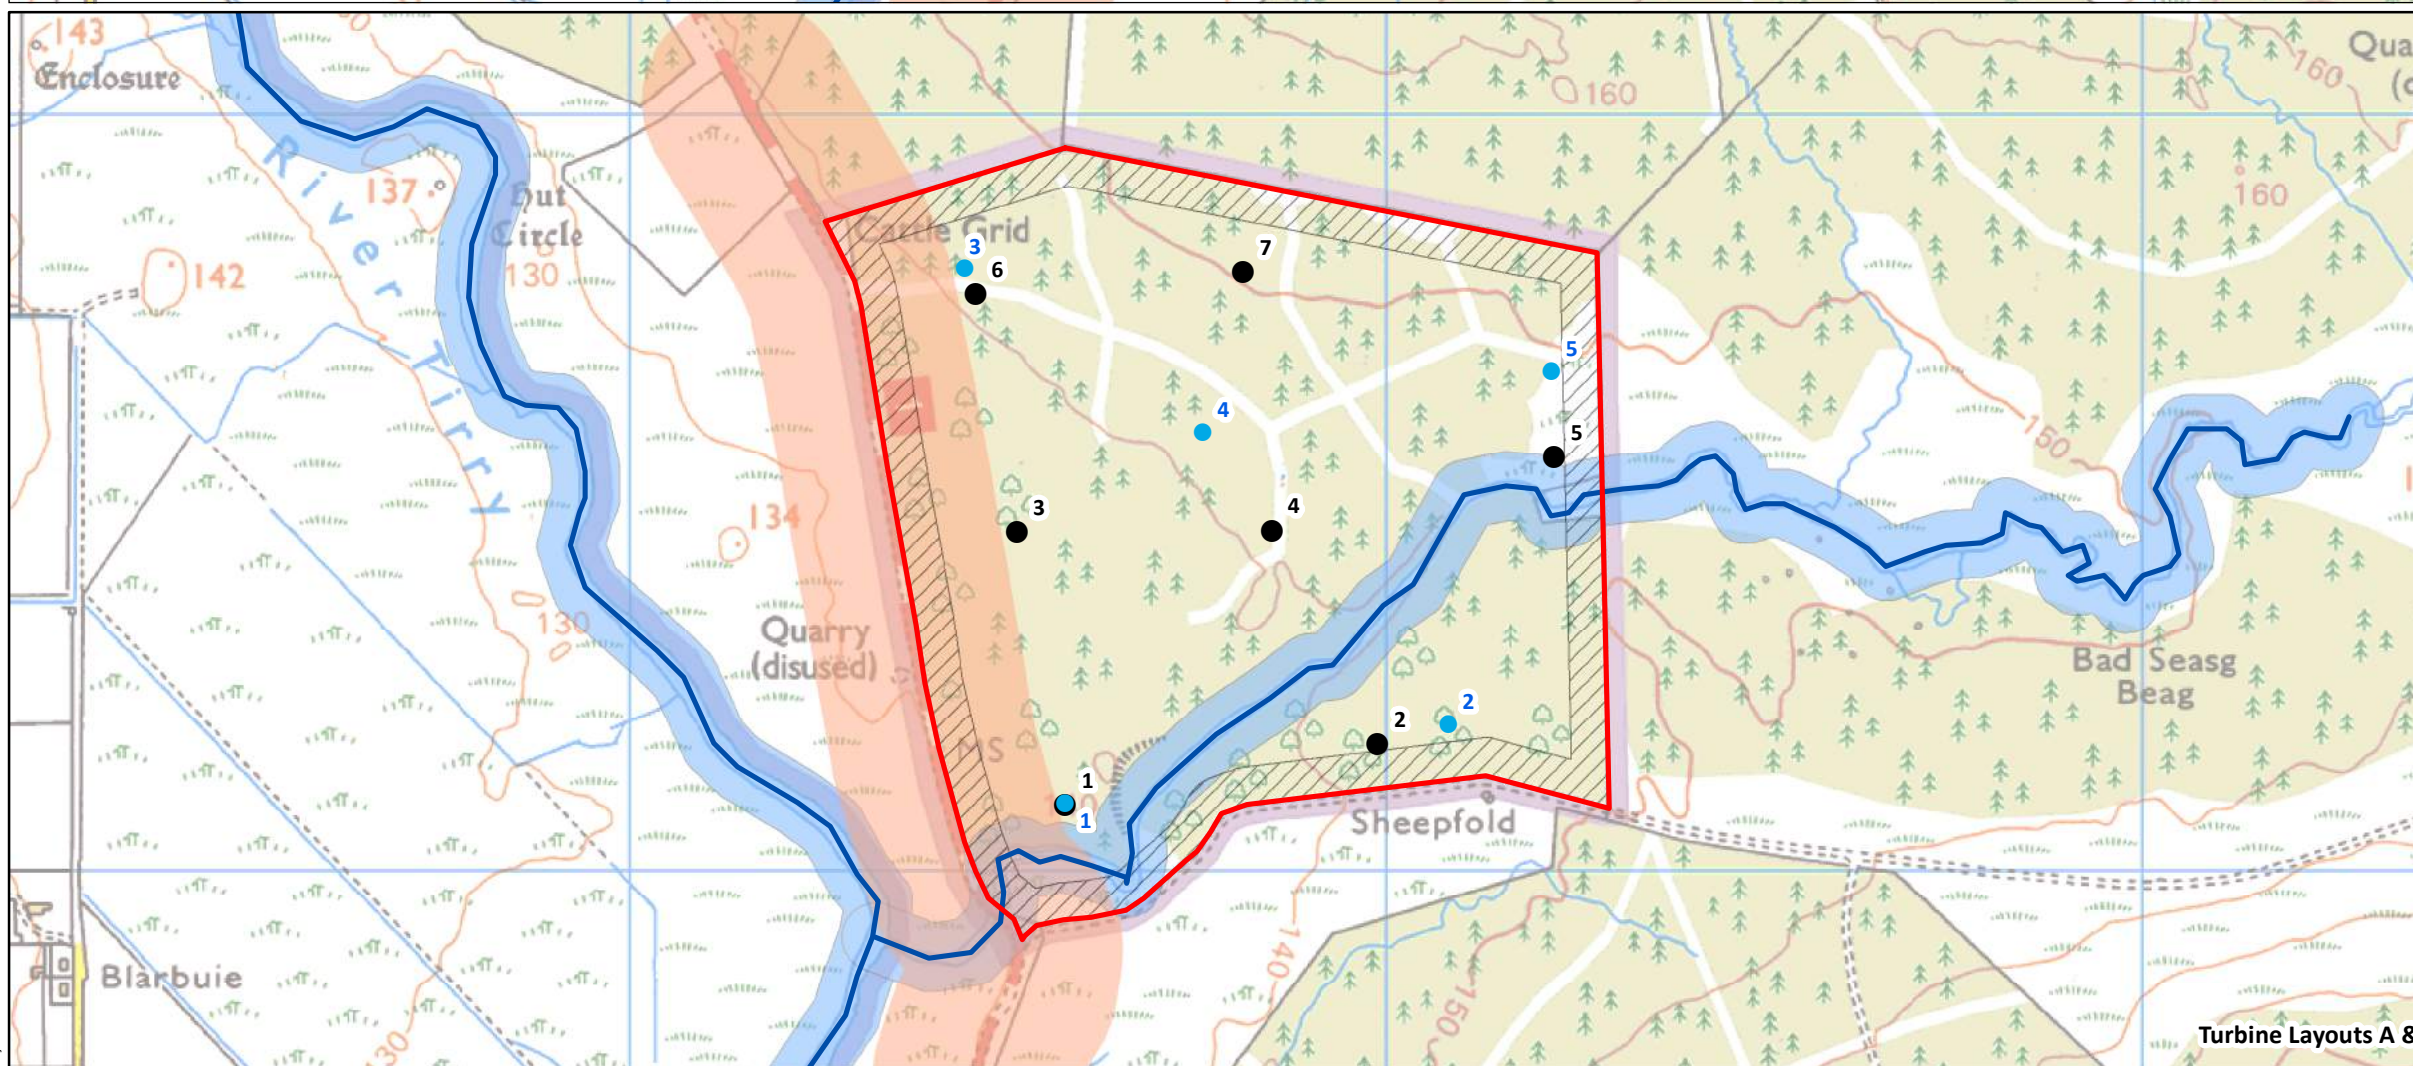

Turbine Layouts A & B

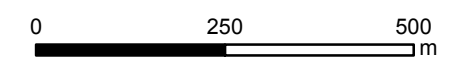

Scale 1:10,000 @ A3



Strath Tirry Wind Farm
EIA Report
Figure 2.3

Turbine Layouts A & B

| | | | |
|------------------|--------------|----------------|-------------|
| Date: 24/11/2020 | Drawn by: JB | Checked by: RT | Version: V3 |
|------------------|--------------|----------------|-------------|

Project Number: 3225