
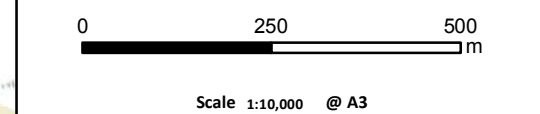


- KEY**
- Site Boundary
 - Turbine Layout D
 - Turbine Layout E
 - Turbine Layout F
 - 1 Turbine Layout D Identifier
 - 1 Turbine Layout E Identifier
 - 1 Turbine Layout F Identifier
 - 75m Oversail Buffer
 - 150m Road Buffer
 - Watercourse
 - 50m Watercourse Buffer
 - Indicative Telecoms Link
 - 100m Indicative Telecoms Link Buffer
 - ▲ Point
 - Linear
- Peat Depths**
- <50cm
 - 51-100cm
 - 101-150cm
 - 151-200cm
 - >200cm

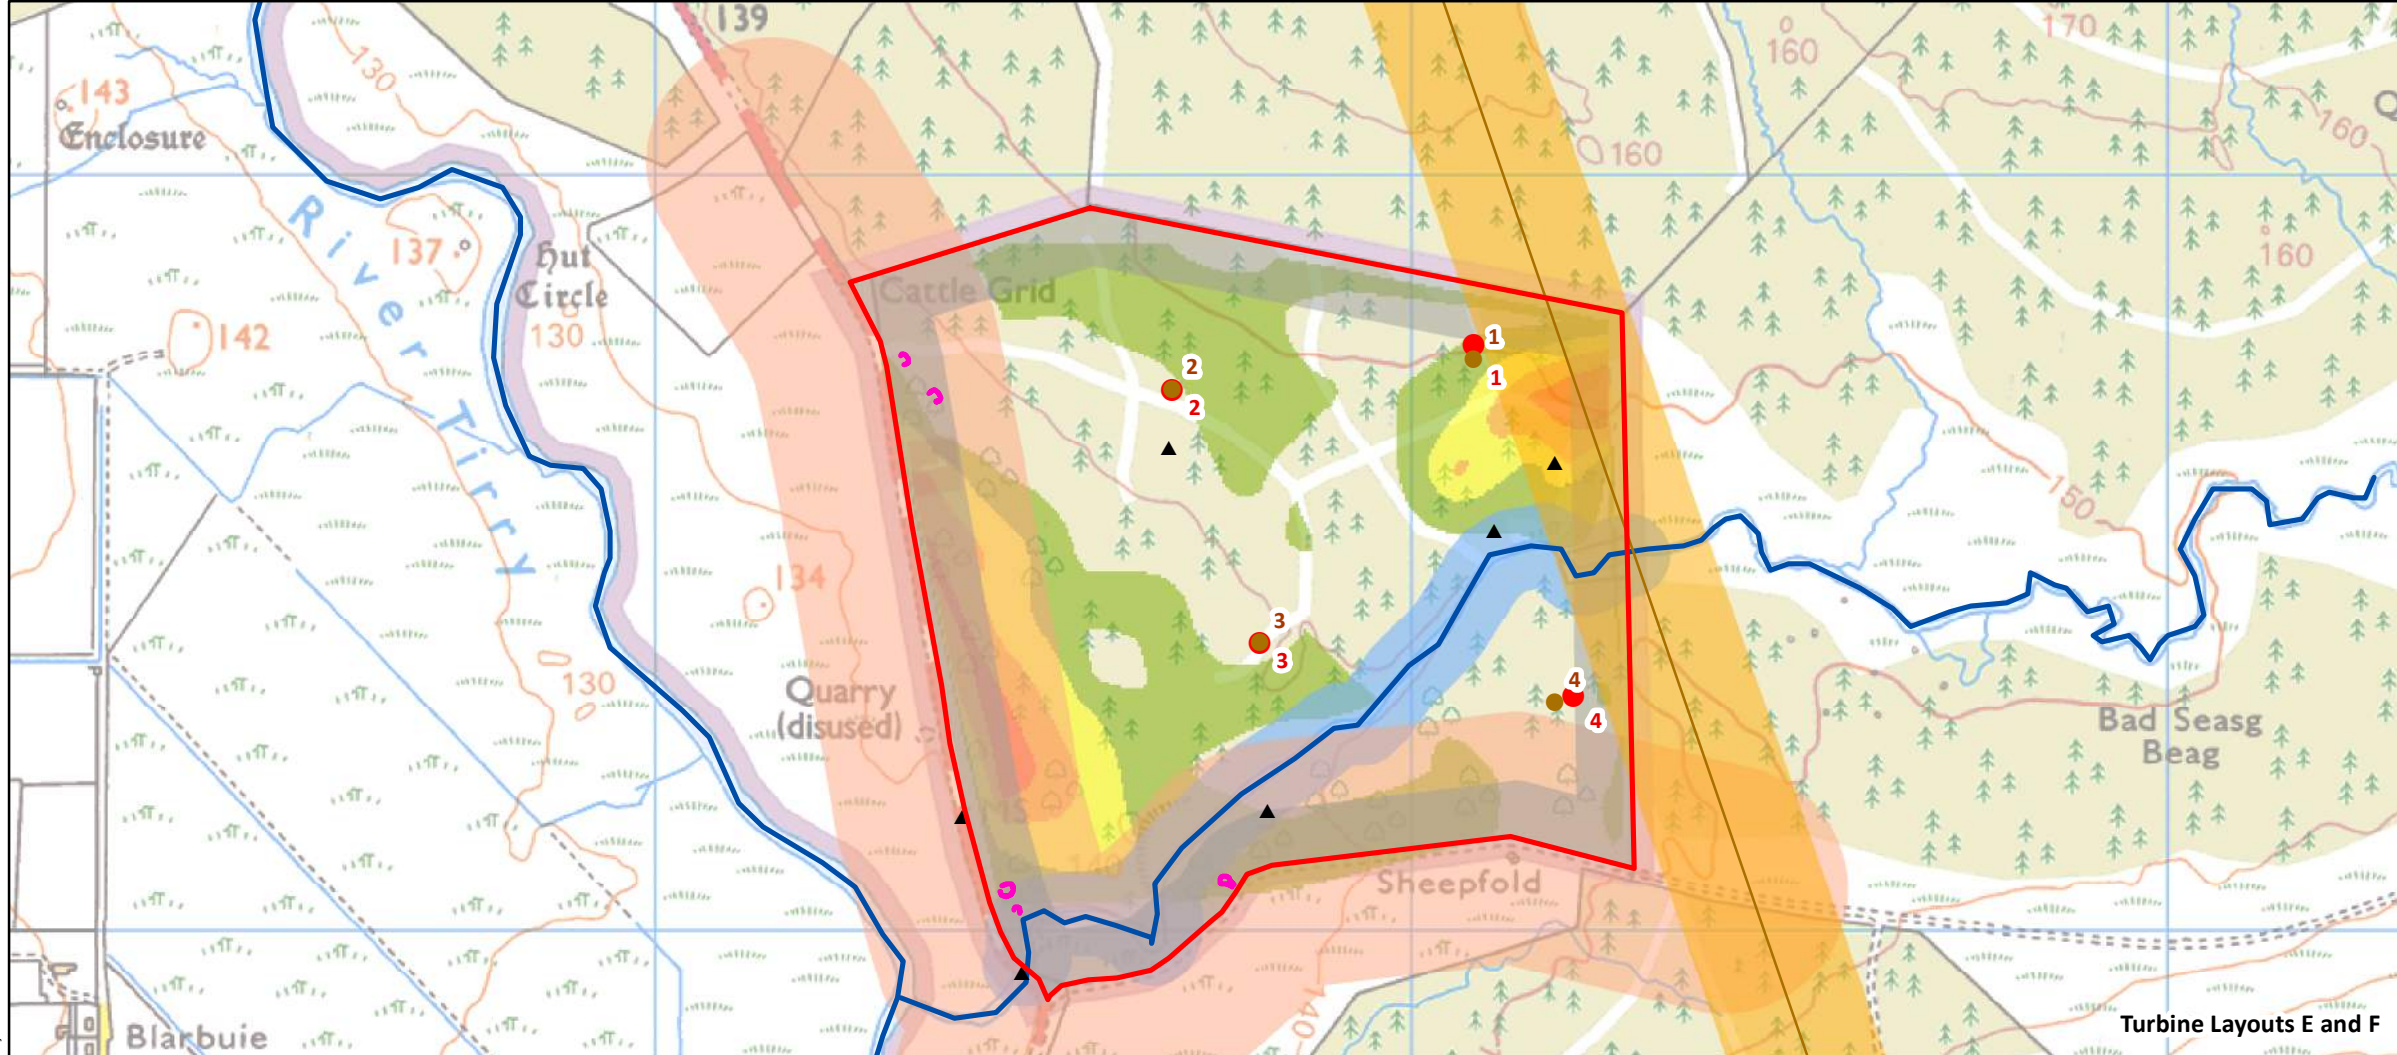

Strath Tirry Wind Farm
EIA Report
Figure 2.5
Turbine Layouts D, E & F

Date: 24/11/2020	Drawn by: JB	Checked by: RT	Version: V3
------------------	--------------	----------------	-------------

Project Number: 3225